
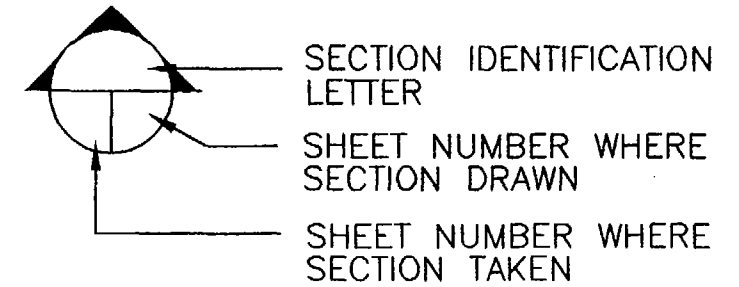


**PARTIALLY SCANNED
OVERSIZE ITEM(S)**

To use the paper copy of oversize document # 2092386
contact the Region IX Superfund Records Center at
(415) 536-2000

SYMBOLS

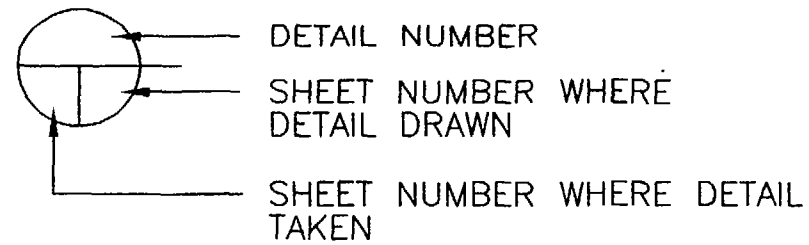


Designed By: FRB	Scale: NTS
Drawn By: T.F.,JR.	Project No: 5579-01
Checked By: RSB	Date: 04/03/98

LEVIN RICHMOND TERMINAL CORPORATION
UNITED HECKATHORN SITE
UPLANDS CAPPING

Dwg No:

T-1

3"

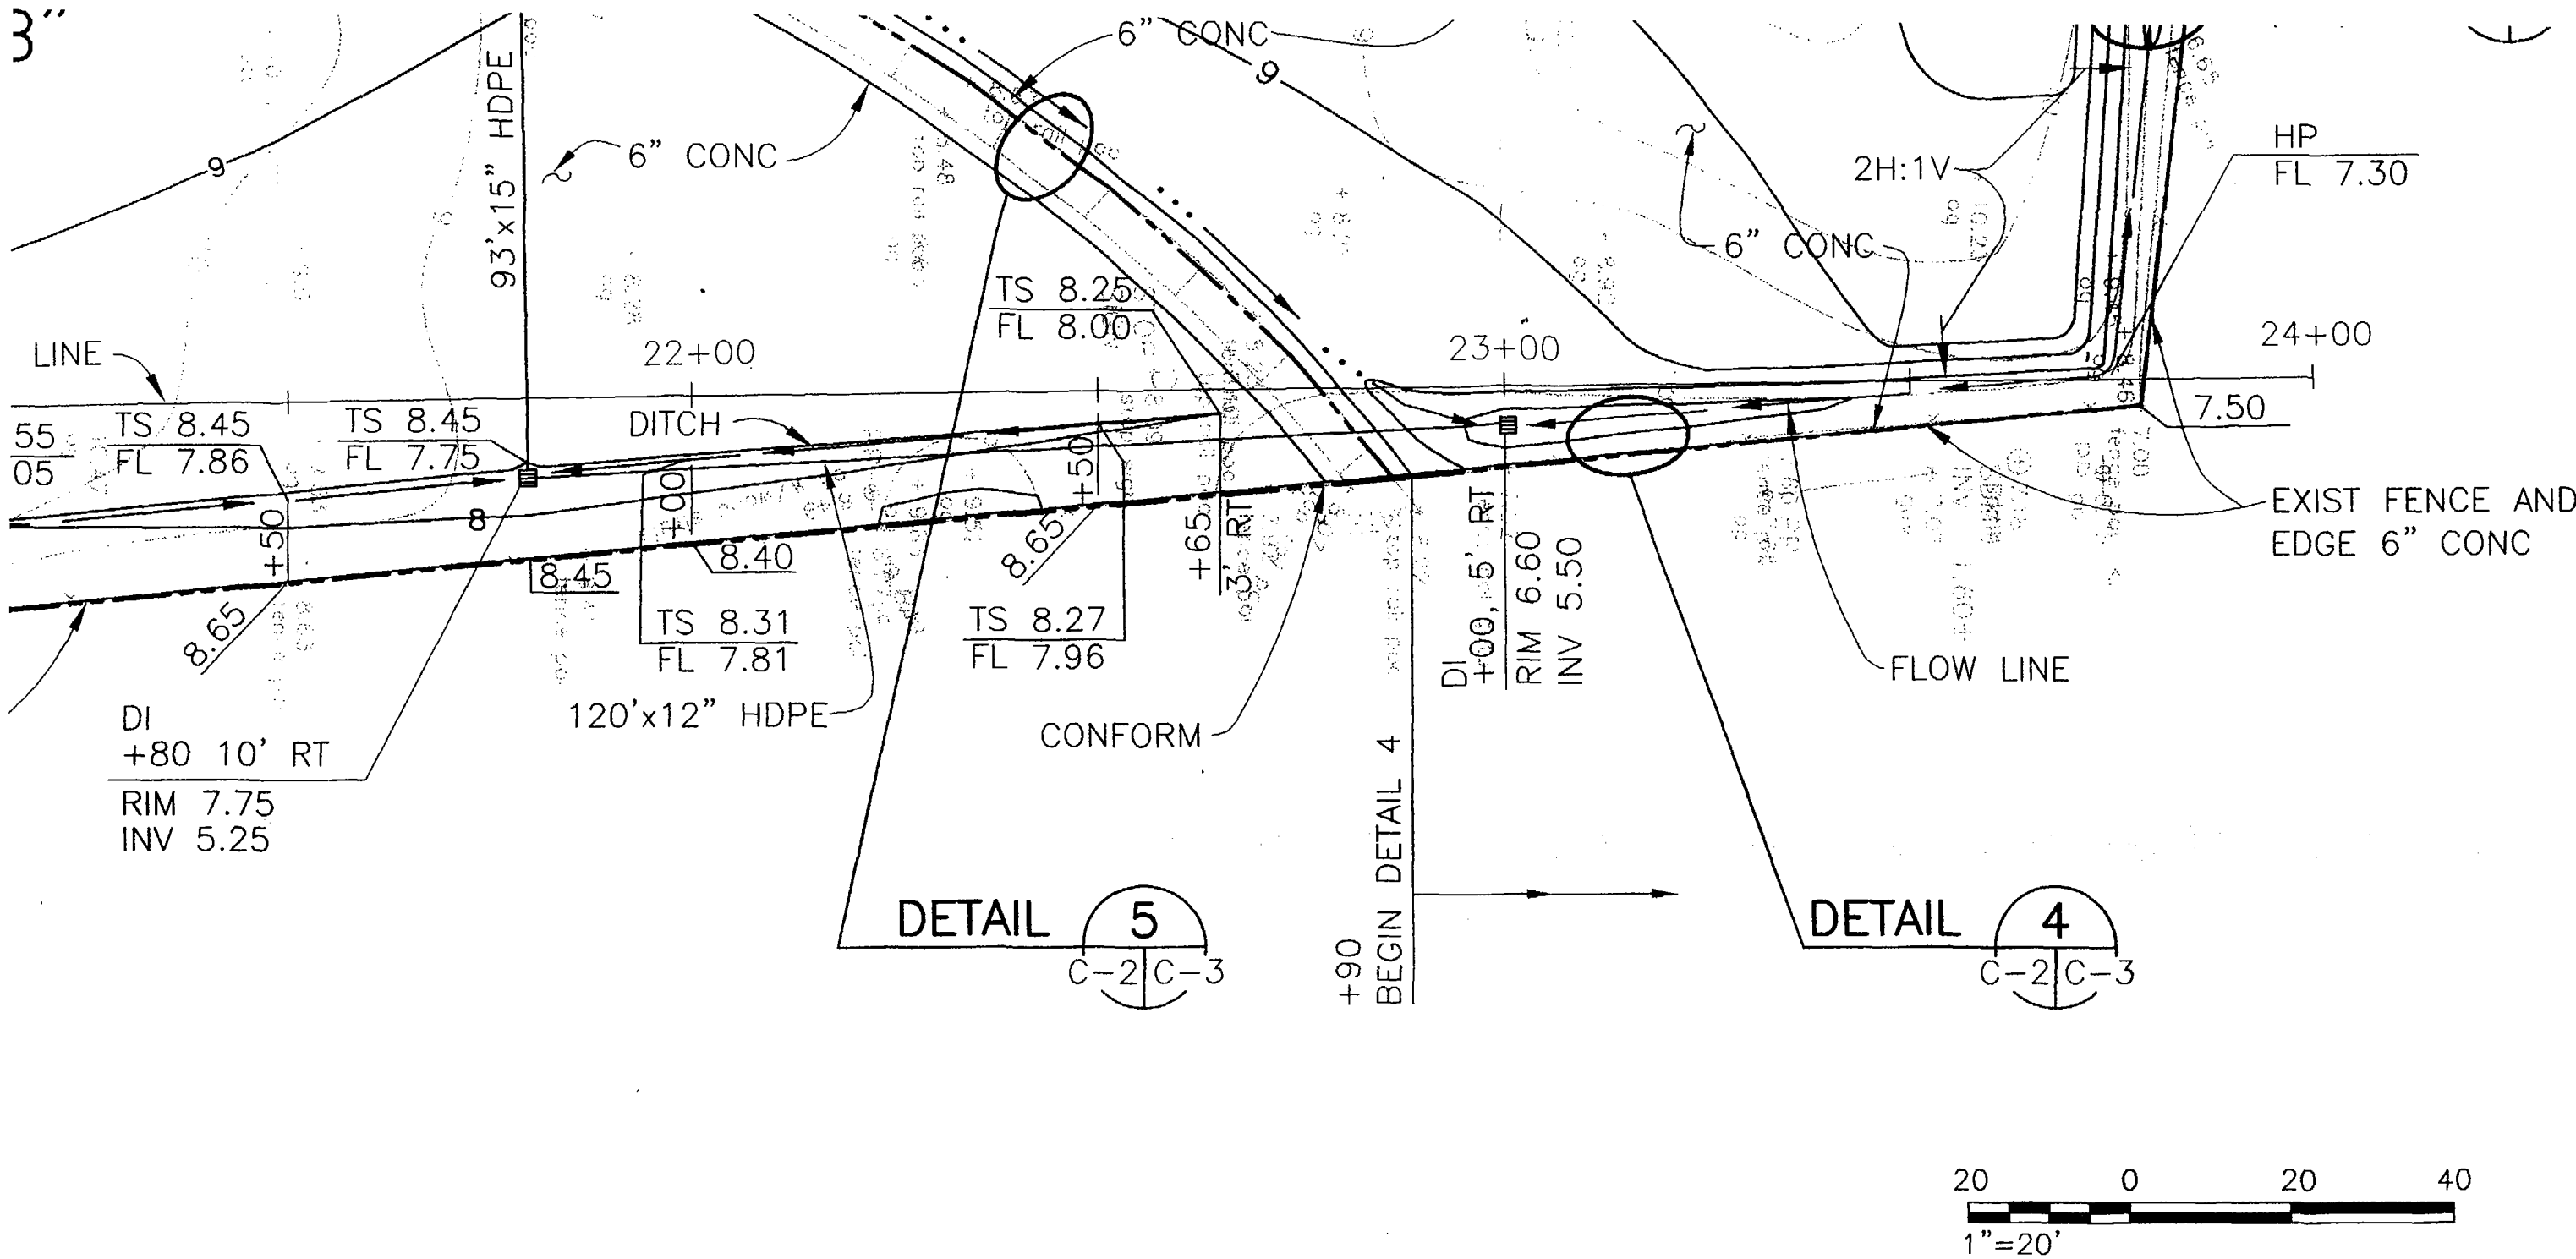


Designed By: FRB	Scale: 1"=20'	<div>LEVIN RICHMOND TERMINAL CORPORATION</div> <div>UNITED HECKATHORN SITE</div> <div>UPLANDS CAPPING</div>	Dwg No:
Drawn By: MN/AJV	Project No: 5579-01		C-2
Checked By: RSB	Date: 04/03/98		




SOM # 2092586 3737-0886
3 of 7 3 of 7

1"=2'

C-2 | C-3

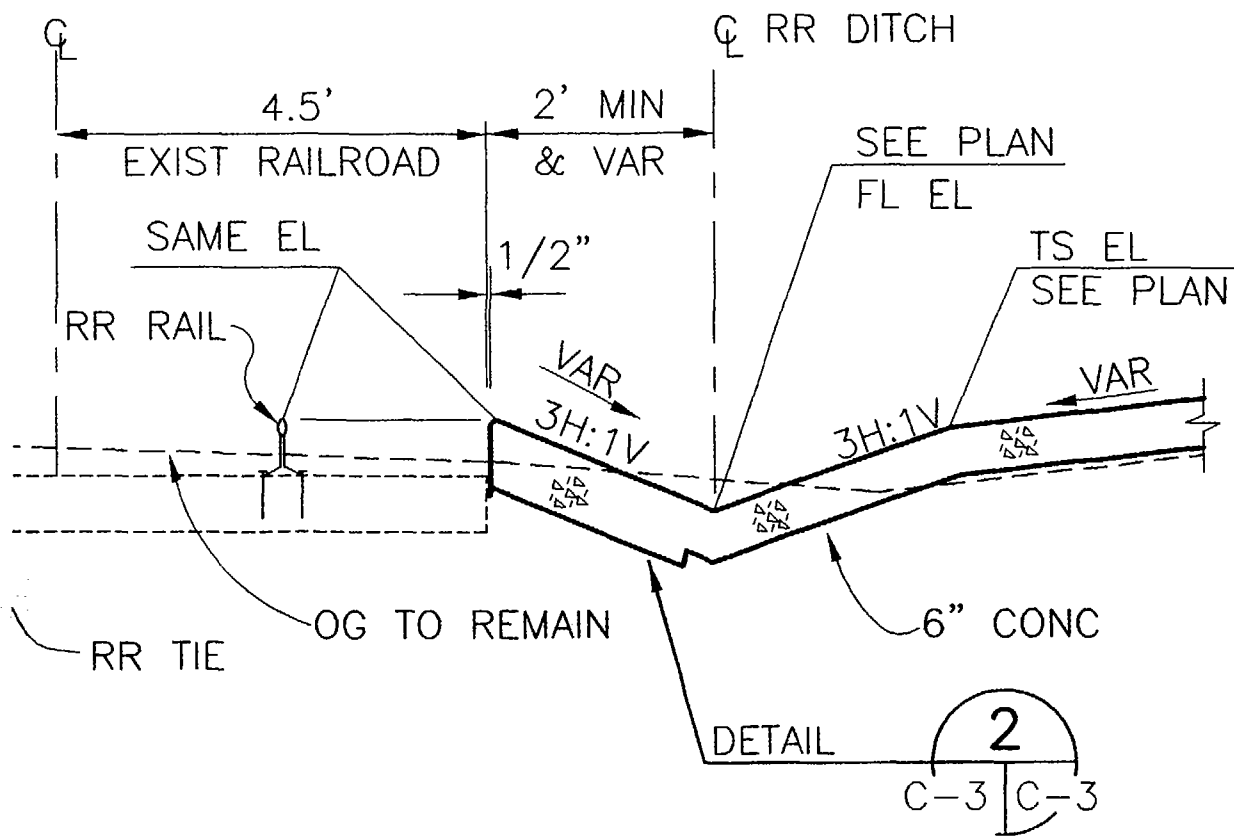

RR DITCH

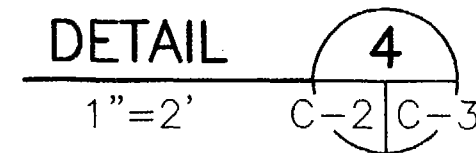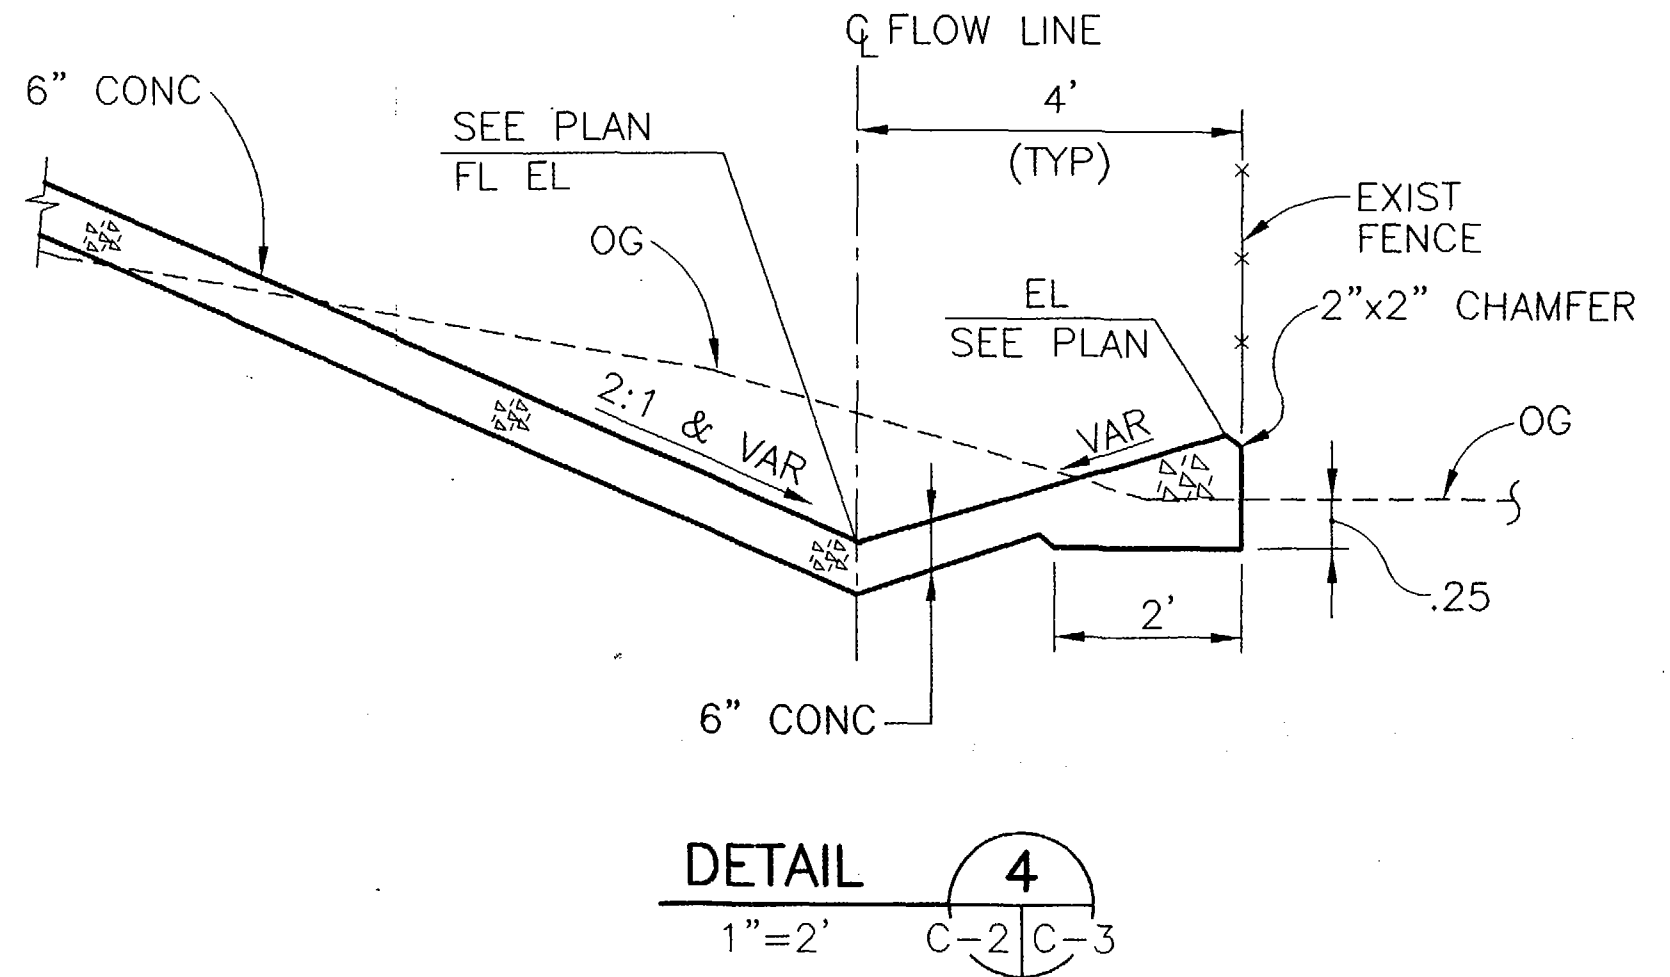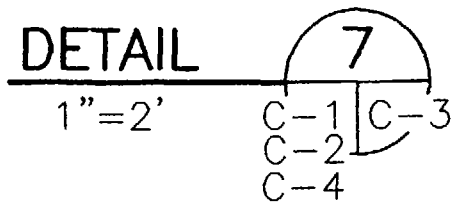

Designed By: FRB	Scale: AS SHOWN
Drawn By: FRB	Project No: 5579-01
Checked By: RSB	Date: 04/03/98

LEVIN RICHMOND TERMINAL CORPORATION
UNITED HECKATHORN SITE
UPLAND CAPPING

Dwg No:

C-3

SDMS# 2092386
40F7


3737-0886
4 of 7

C-4 | C-3

B LINE STA 19+50


SCALE HORIZ: 1"=10'
VERT: 1"=2'

EXIST SHORING

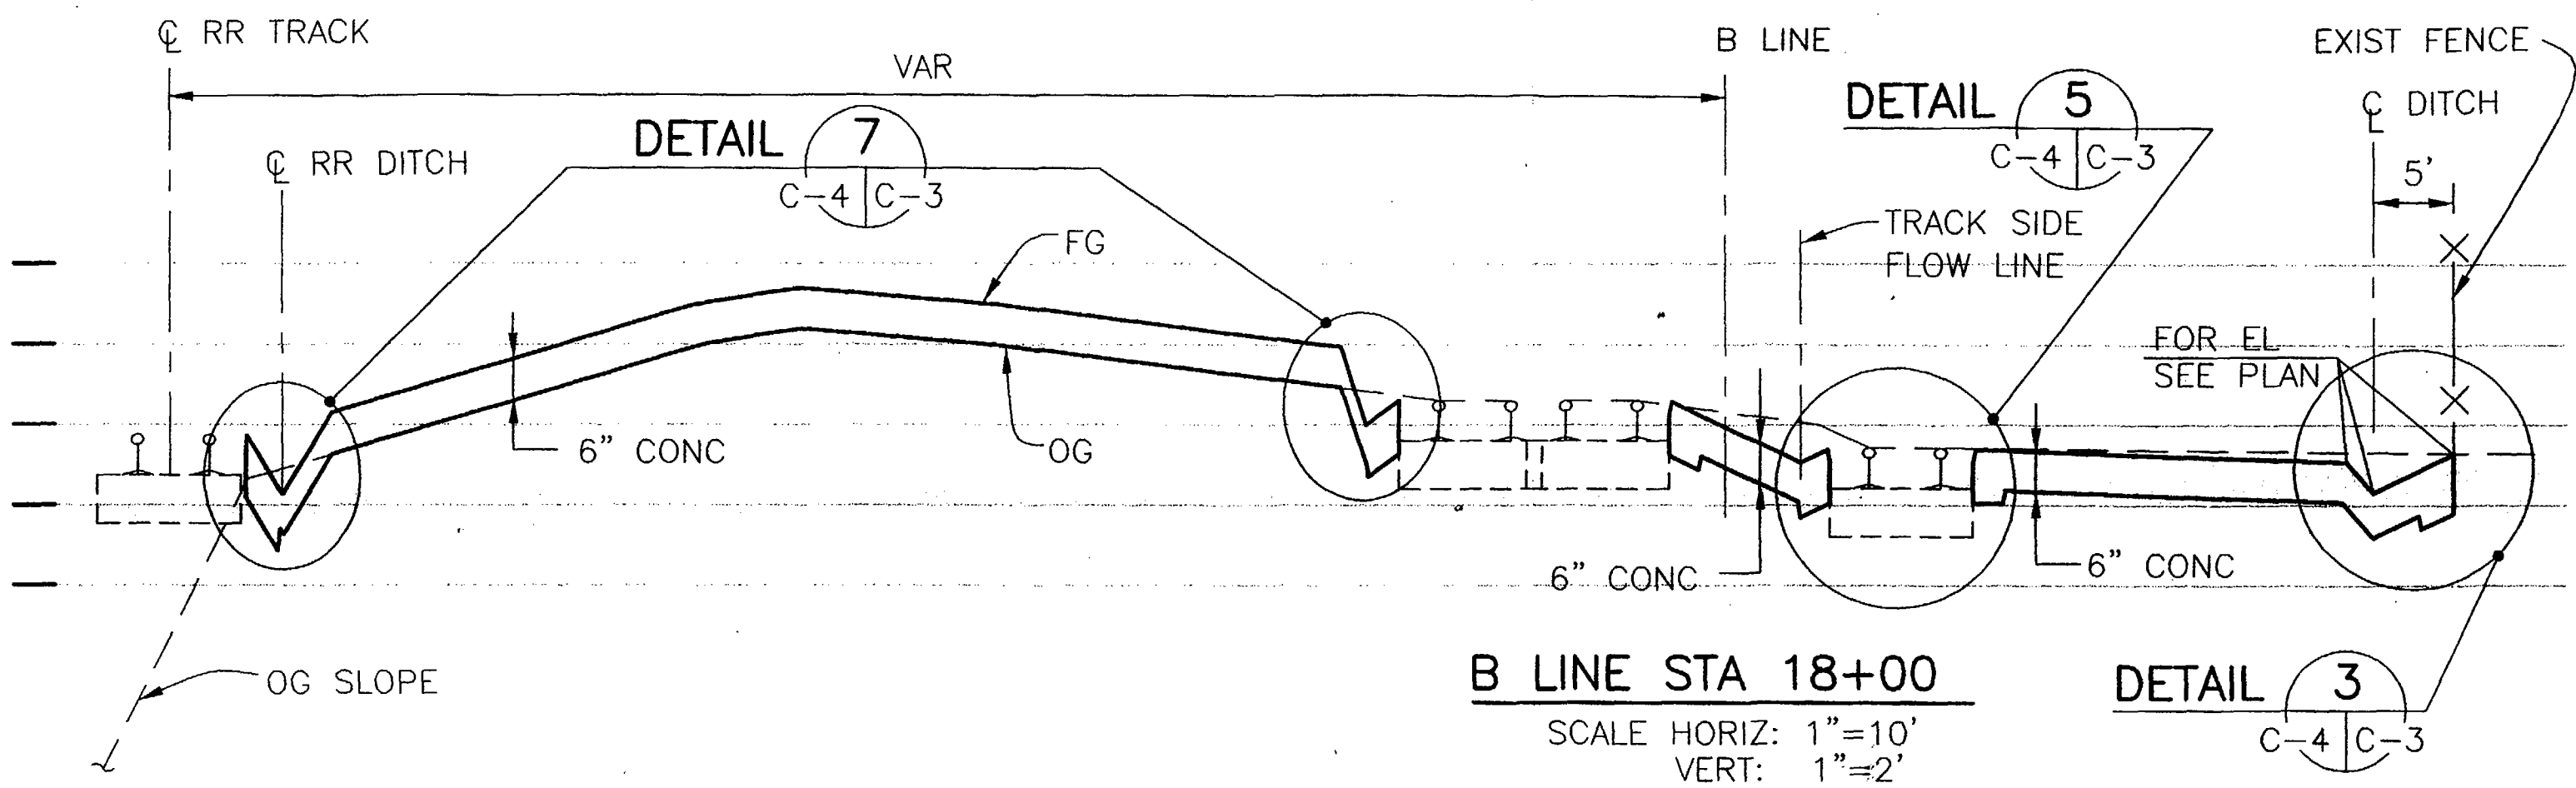


B LINE STA 18+00

SCALE HORIZ: 1"=10'
VERT: 1"=2'

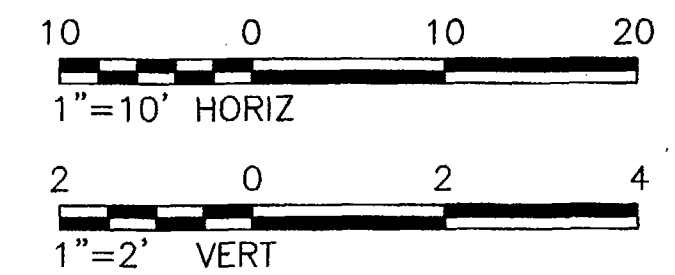

Designed By: FRB	Scale: AS SHOWN	<div> <div>LEVIN RICHMOND TERMINAL CORPORATION</div> <div>UNITED HECKATHORN SITE</div> <div>UPLANDS CAPPING</div> </div>	<div> <div>Dwg No:</div> <div>C-4</div> </div>
Drawn By: MN	Project No: 5579-01		
Checked By: RKL	Date: 04/03/98		


SMS# 2092386 3737-0886
50F7

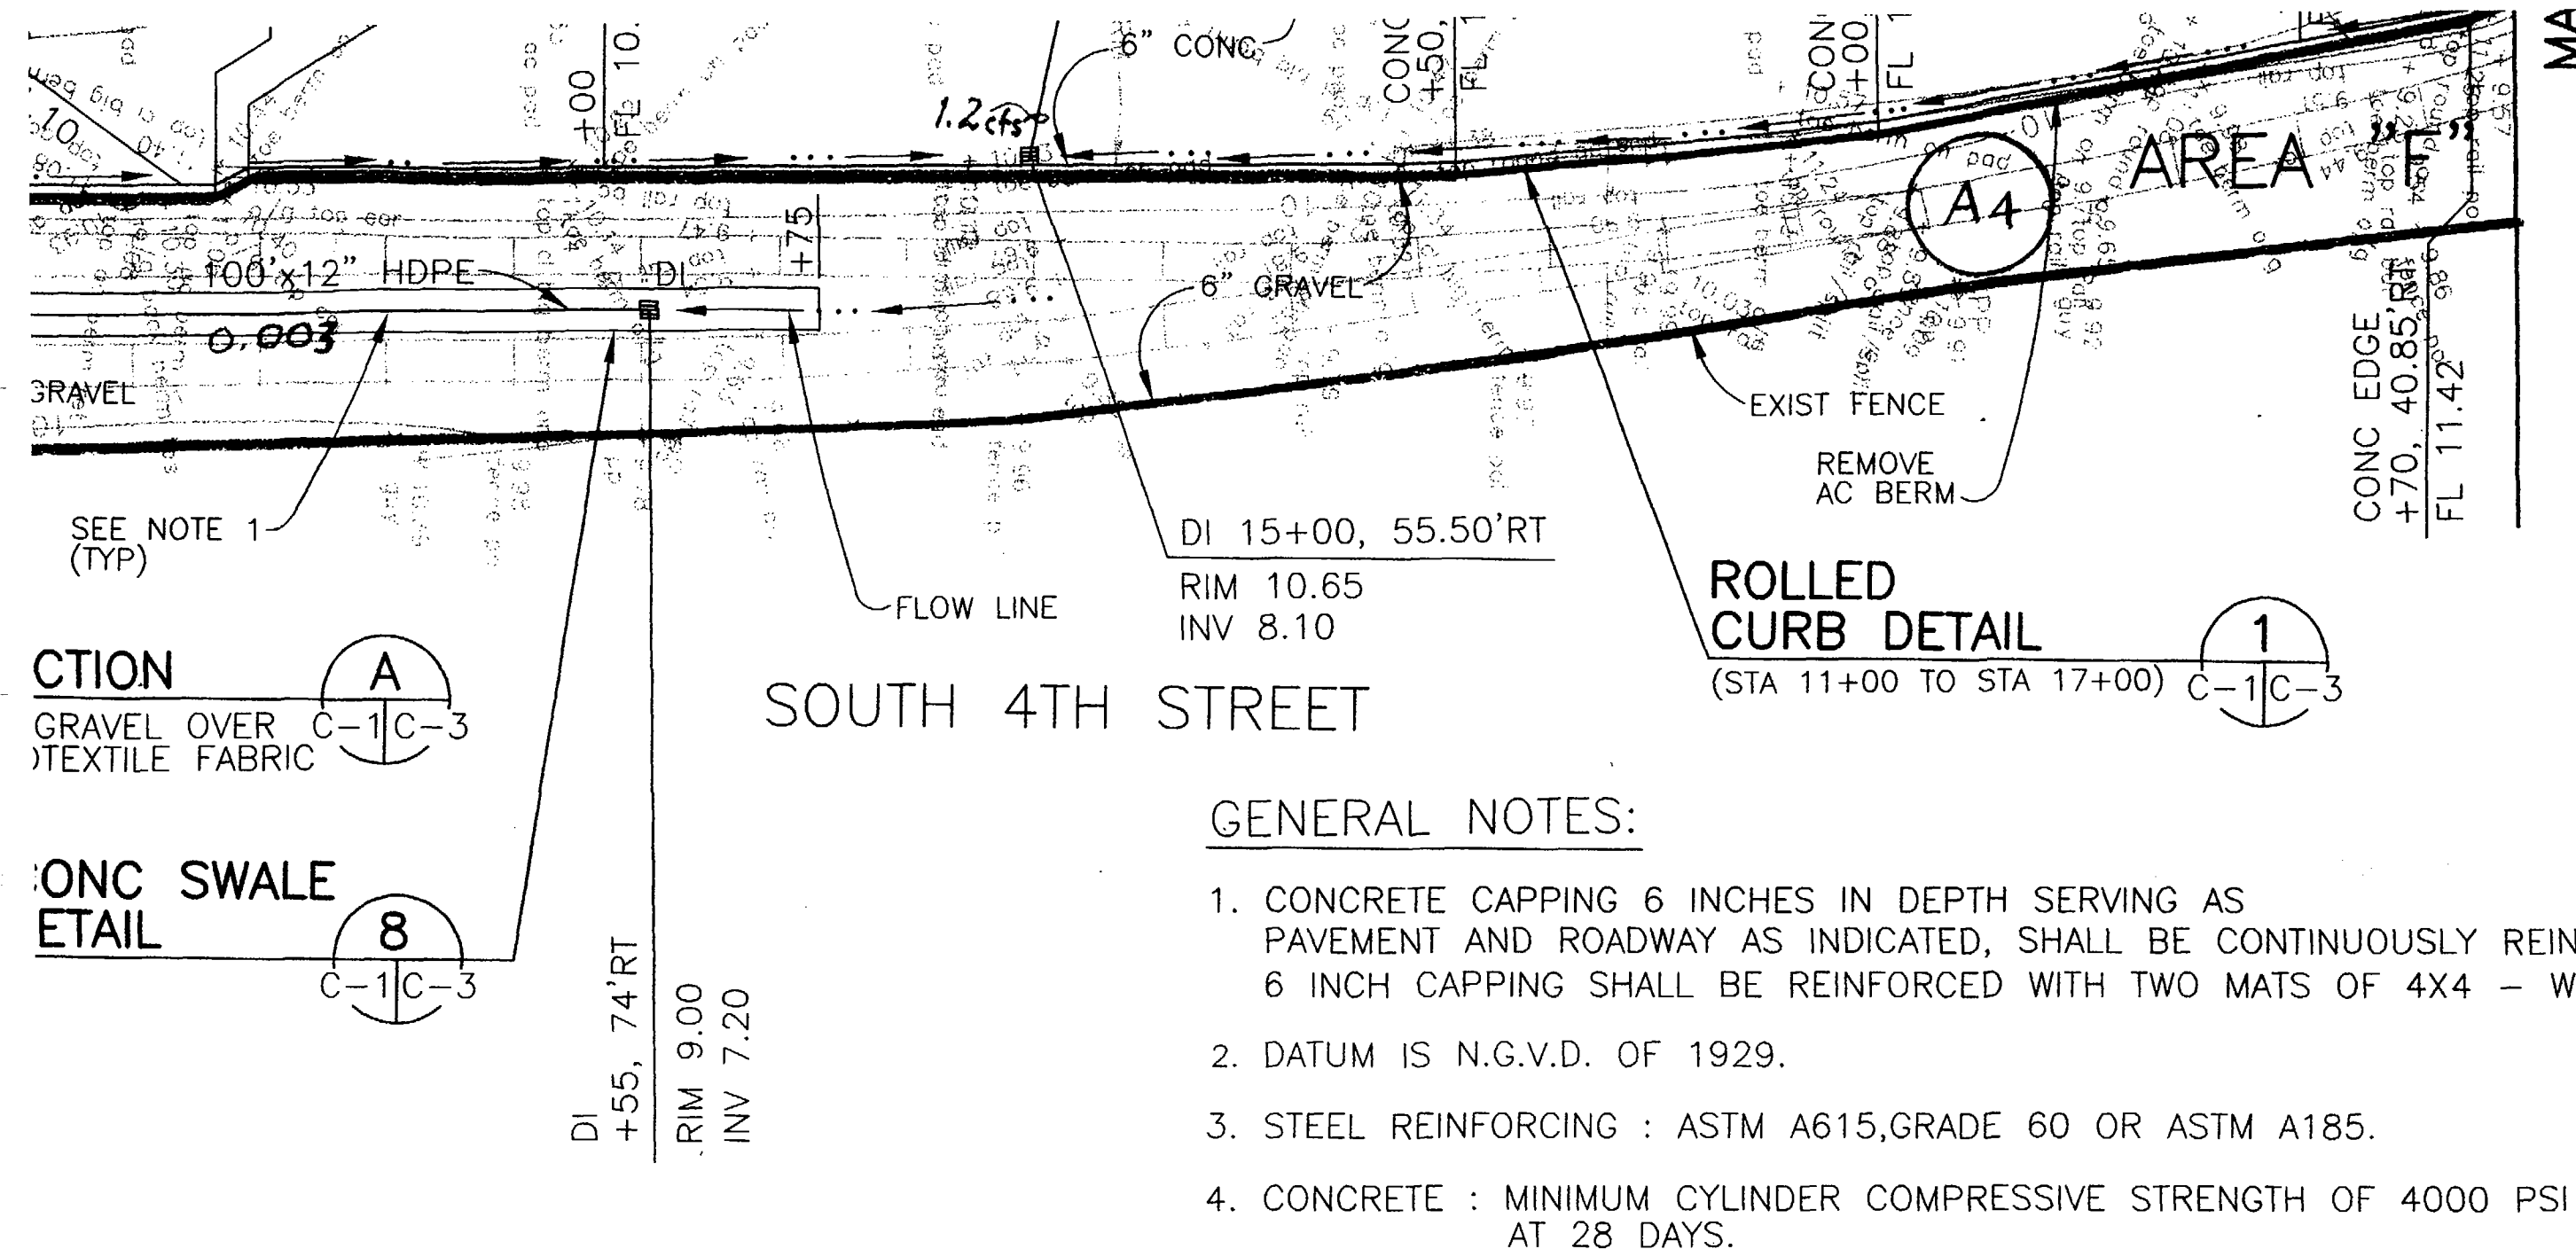

MAY 05 1998

Designed By: FRB	Scale: 1"=20'	LEVIN RICHMOND TERMINAL CORPORATION UNITED HECKATHORN SITE UPLANDS CAPPING - DRAINAGE	Dwg No: C-1
Drawn By: FRB	Project No: 5579-01		
Checked By: RSB	Date:		

SDMS # 2092386 3737-0886
40F7 6 of 7

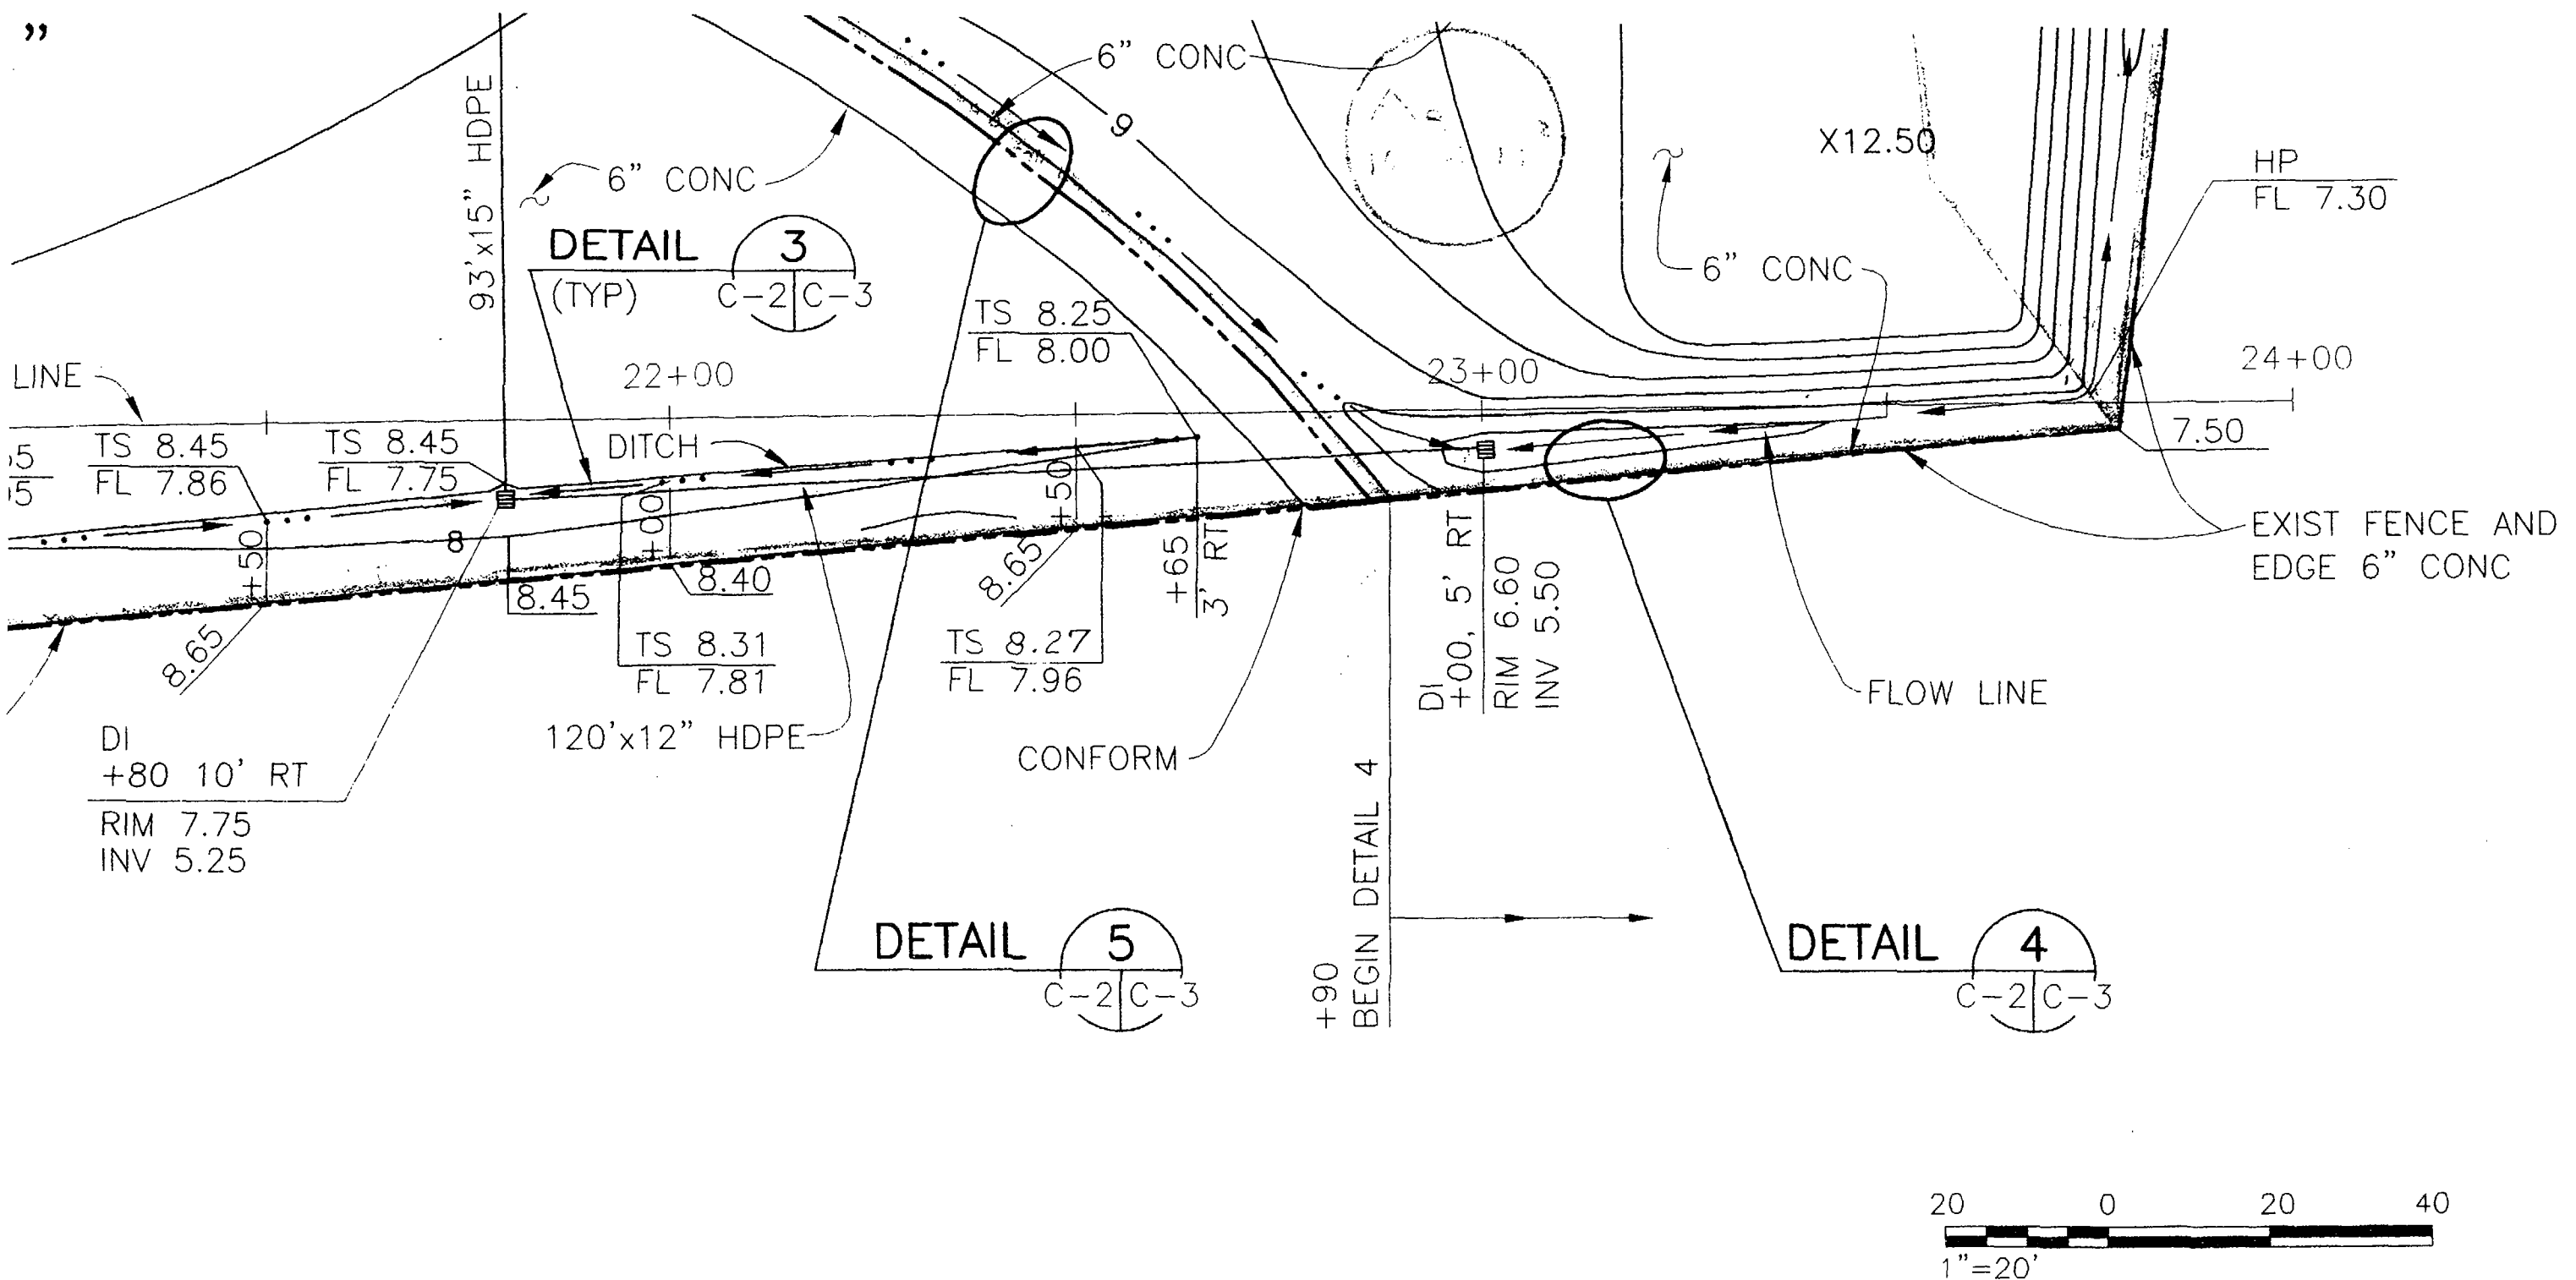

Designed By: FRB	Scale: 1"=20'	<div>LEVIN RICHMOND TERMINAL CORPORATION</div> <div>UNITED HECKATHORN SITE</div> <div>UPLANDS CAPPING</div>	Dwg No:
Drawn By: MN/AJV	Project No: 5579-01		C-2E
Checked By: RSB	Date: 01/08/98		

SDMS # 2092386 3737-0086
7 OF 7 757